
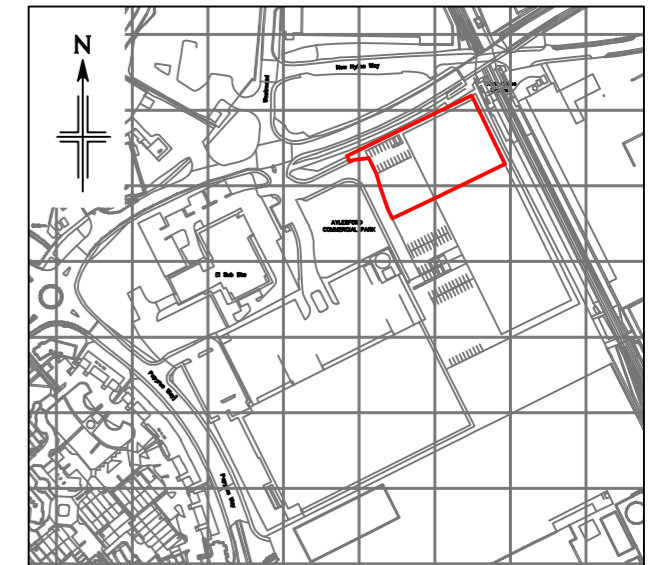


Lease Plan

AYLESFORD COMMERCIAL
NEW HYTHE, AYLESFORD, ME20 7TW

UNIT 2A

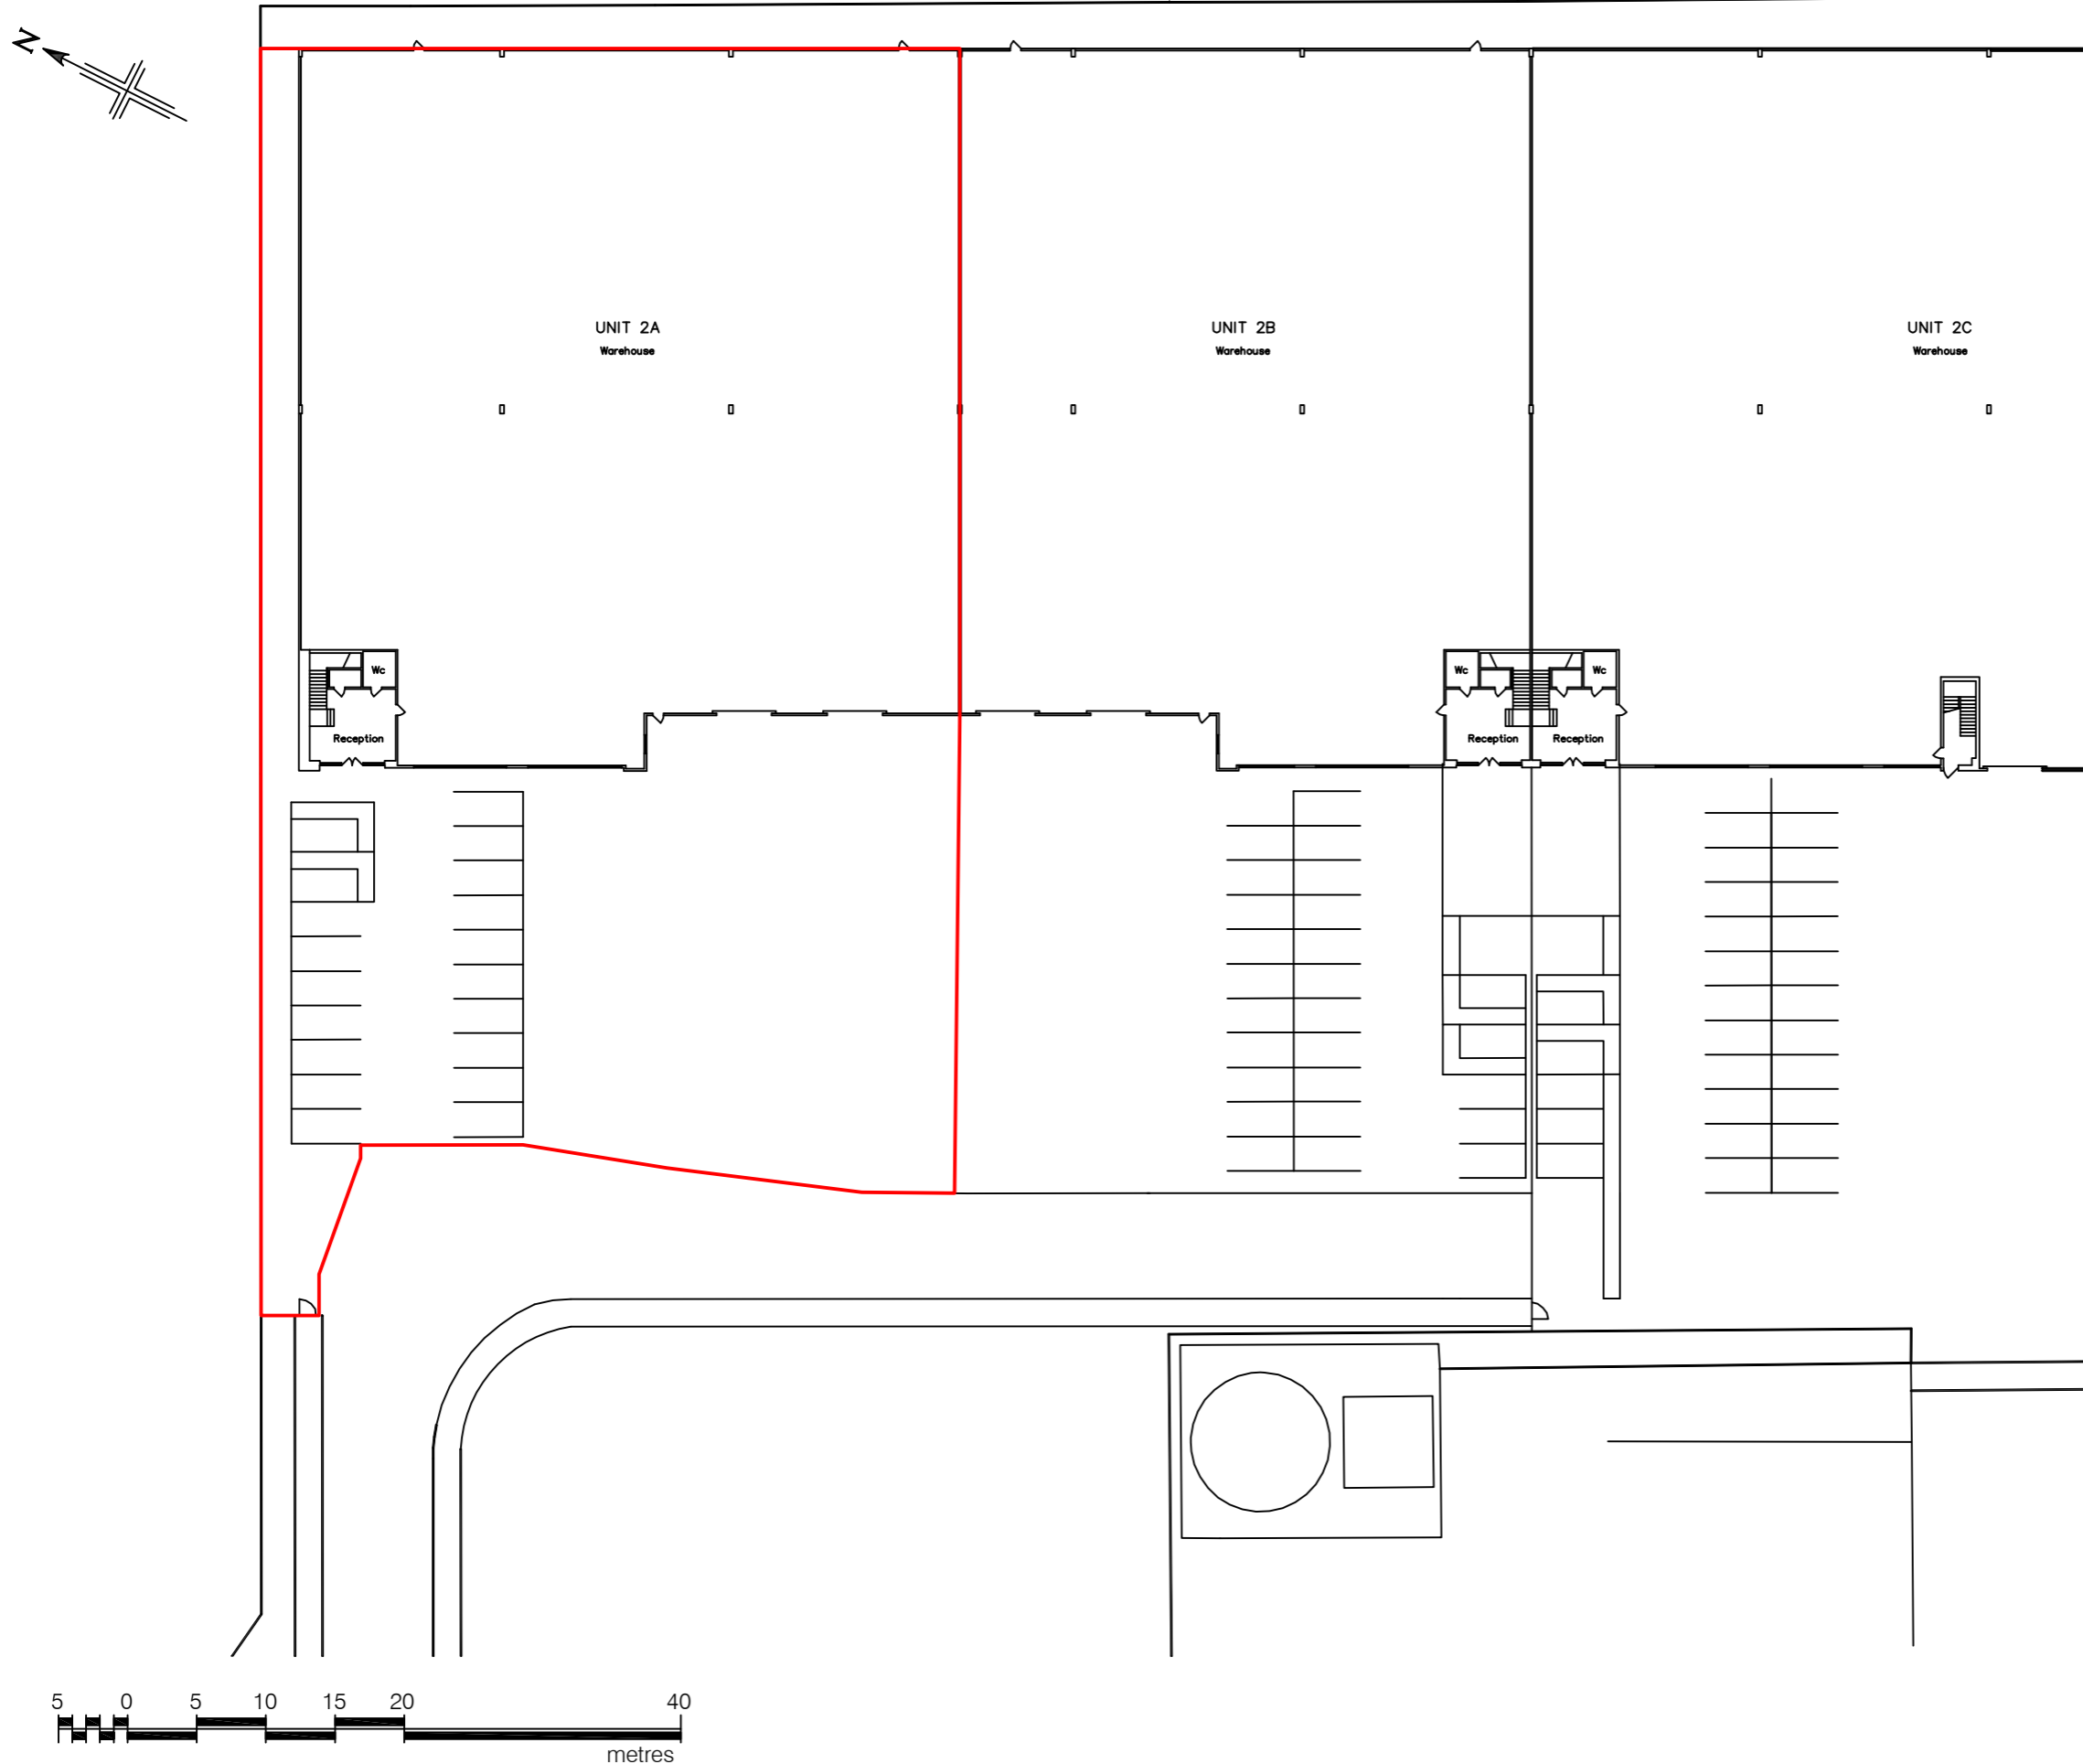

Location Plan

Scale 1:5000

— Lease Demise

Notes:


Care should be taken when drawings are printed image distortion.

This drawing is issued for lease registration purposes and further copies should be printed under the licence.

This drawing contains Ordnance Survey data which has been reproduced with the permission of the Controller of Her Majesty's Stationery Office, Crown copyright

CBRE Limited, St Martins Court, 10 Paternoster
London, EC4M 7HP
Switchboard: 0207 182 2000 Fax: 0207 1
Web: www.cbre.com


Address:	Aylesford Commercial Park		
	New Hythe		
	Aylesford		
	ME20 7TW		
Drawing:	Lease Plan		
Date:	11/09/15	Project No:	0131340
Scale:	1:500@A3	Alt. Scale:	
Drawn:	AG	Checked:	MF
Dwg. No.	0131340-02A		

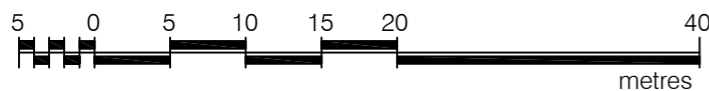

Lease Plan

AYLESFORD COMMERCIAL
NEW HYTHE, AYLESFORD, ME20 7TW

UNIT 2B

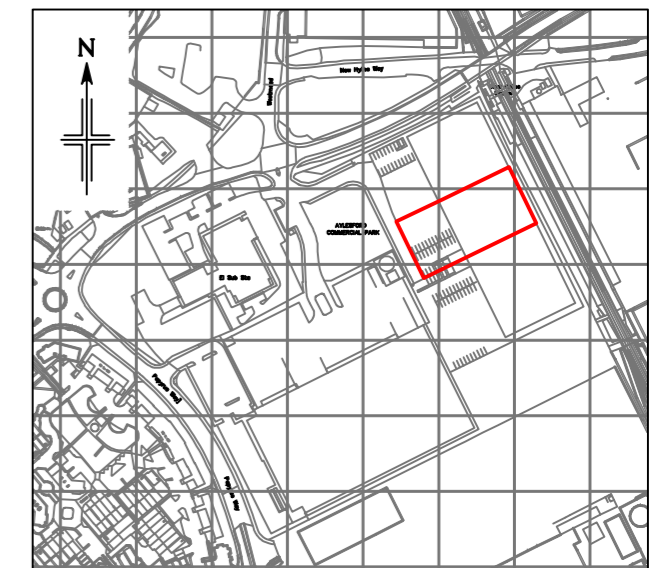

Location Plan

Scale 1:5000

— Lease Demise

Notes:




Care should be taken when drawings are printed image distortion.

This drawing is issued for lease registration purposes and further copies should be printed under the licence.

This drawing contains Ordnance Survey data which has been reproduced with the permission of the Controller of Her Majesty's Stationery Office, Crown copyright

CBRE Limited, St Martins Court, 10 Paternoster
London, EC4M 7HP
Switchboard: 0207 182 2000 Fax: 0207 1
Web: www.cbre.com



Address:	Aylesford Commercial Park
	New Hythe
	Aylesford
	ME20 7TW
Drawing:	Lease Plan
Date:	11/09/15
Project No.:	0131340
Scale:	1:500@A3
Alt. Scale:	
Drawn:	AG
Checked:	MF
Dwg. No.:	0131340-02BA

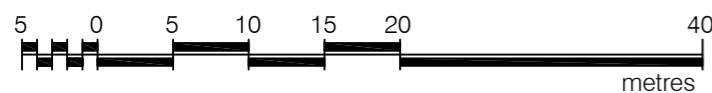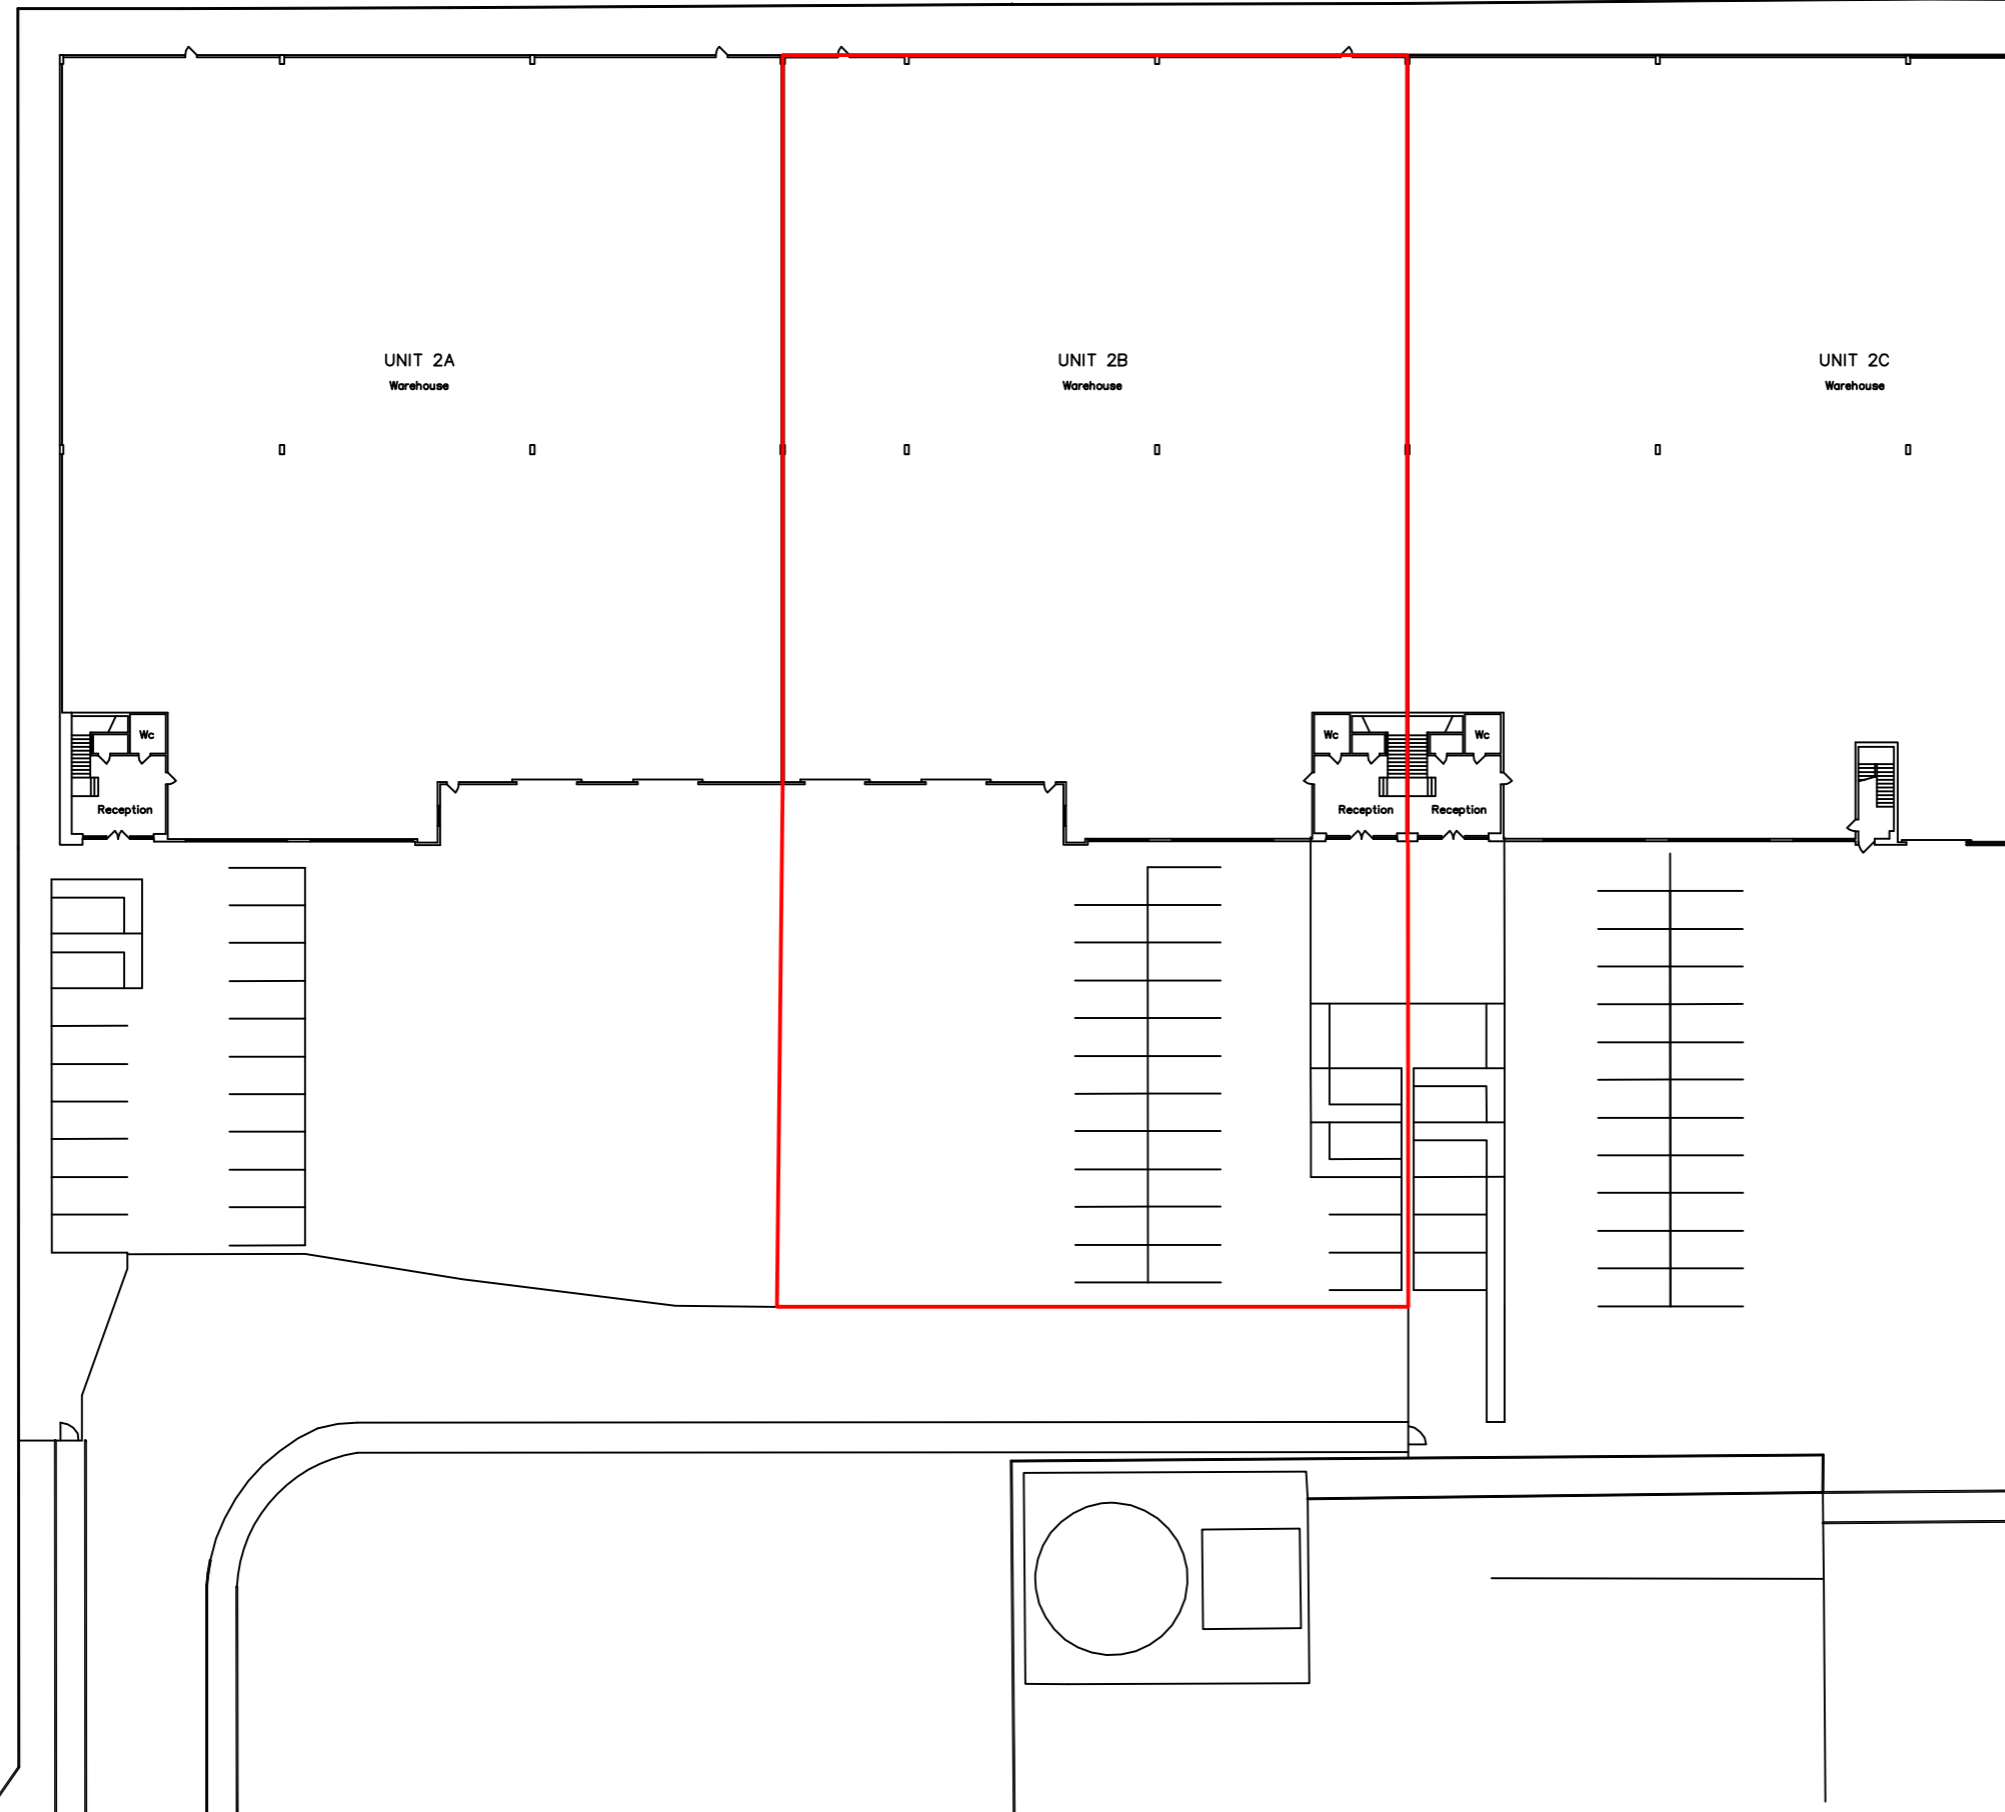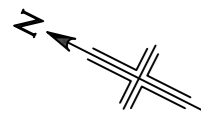

Lease Plan

AYLESFORD COMMERCIAL
NEW HYTHE, AYLESFORD, ME20 7TW

UNIT 2C

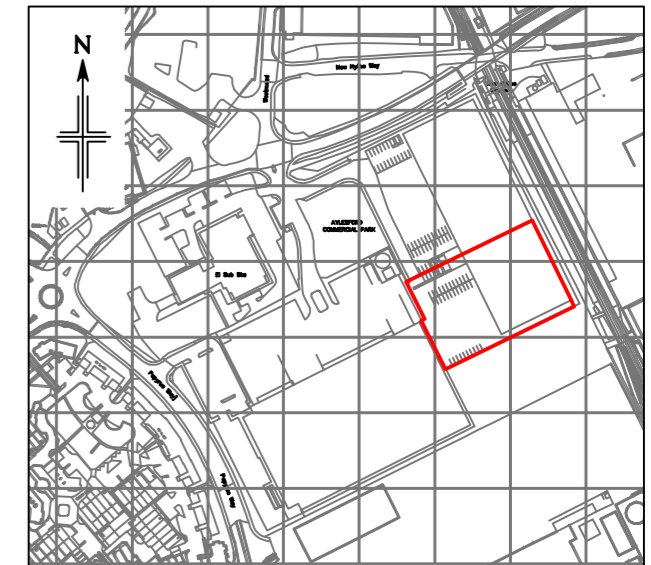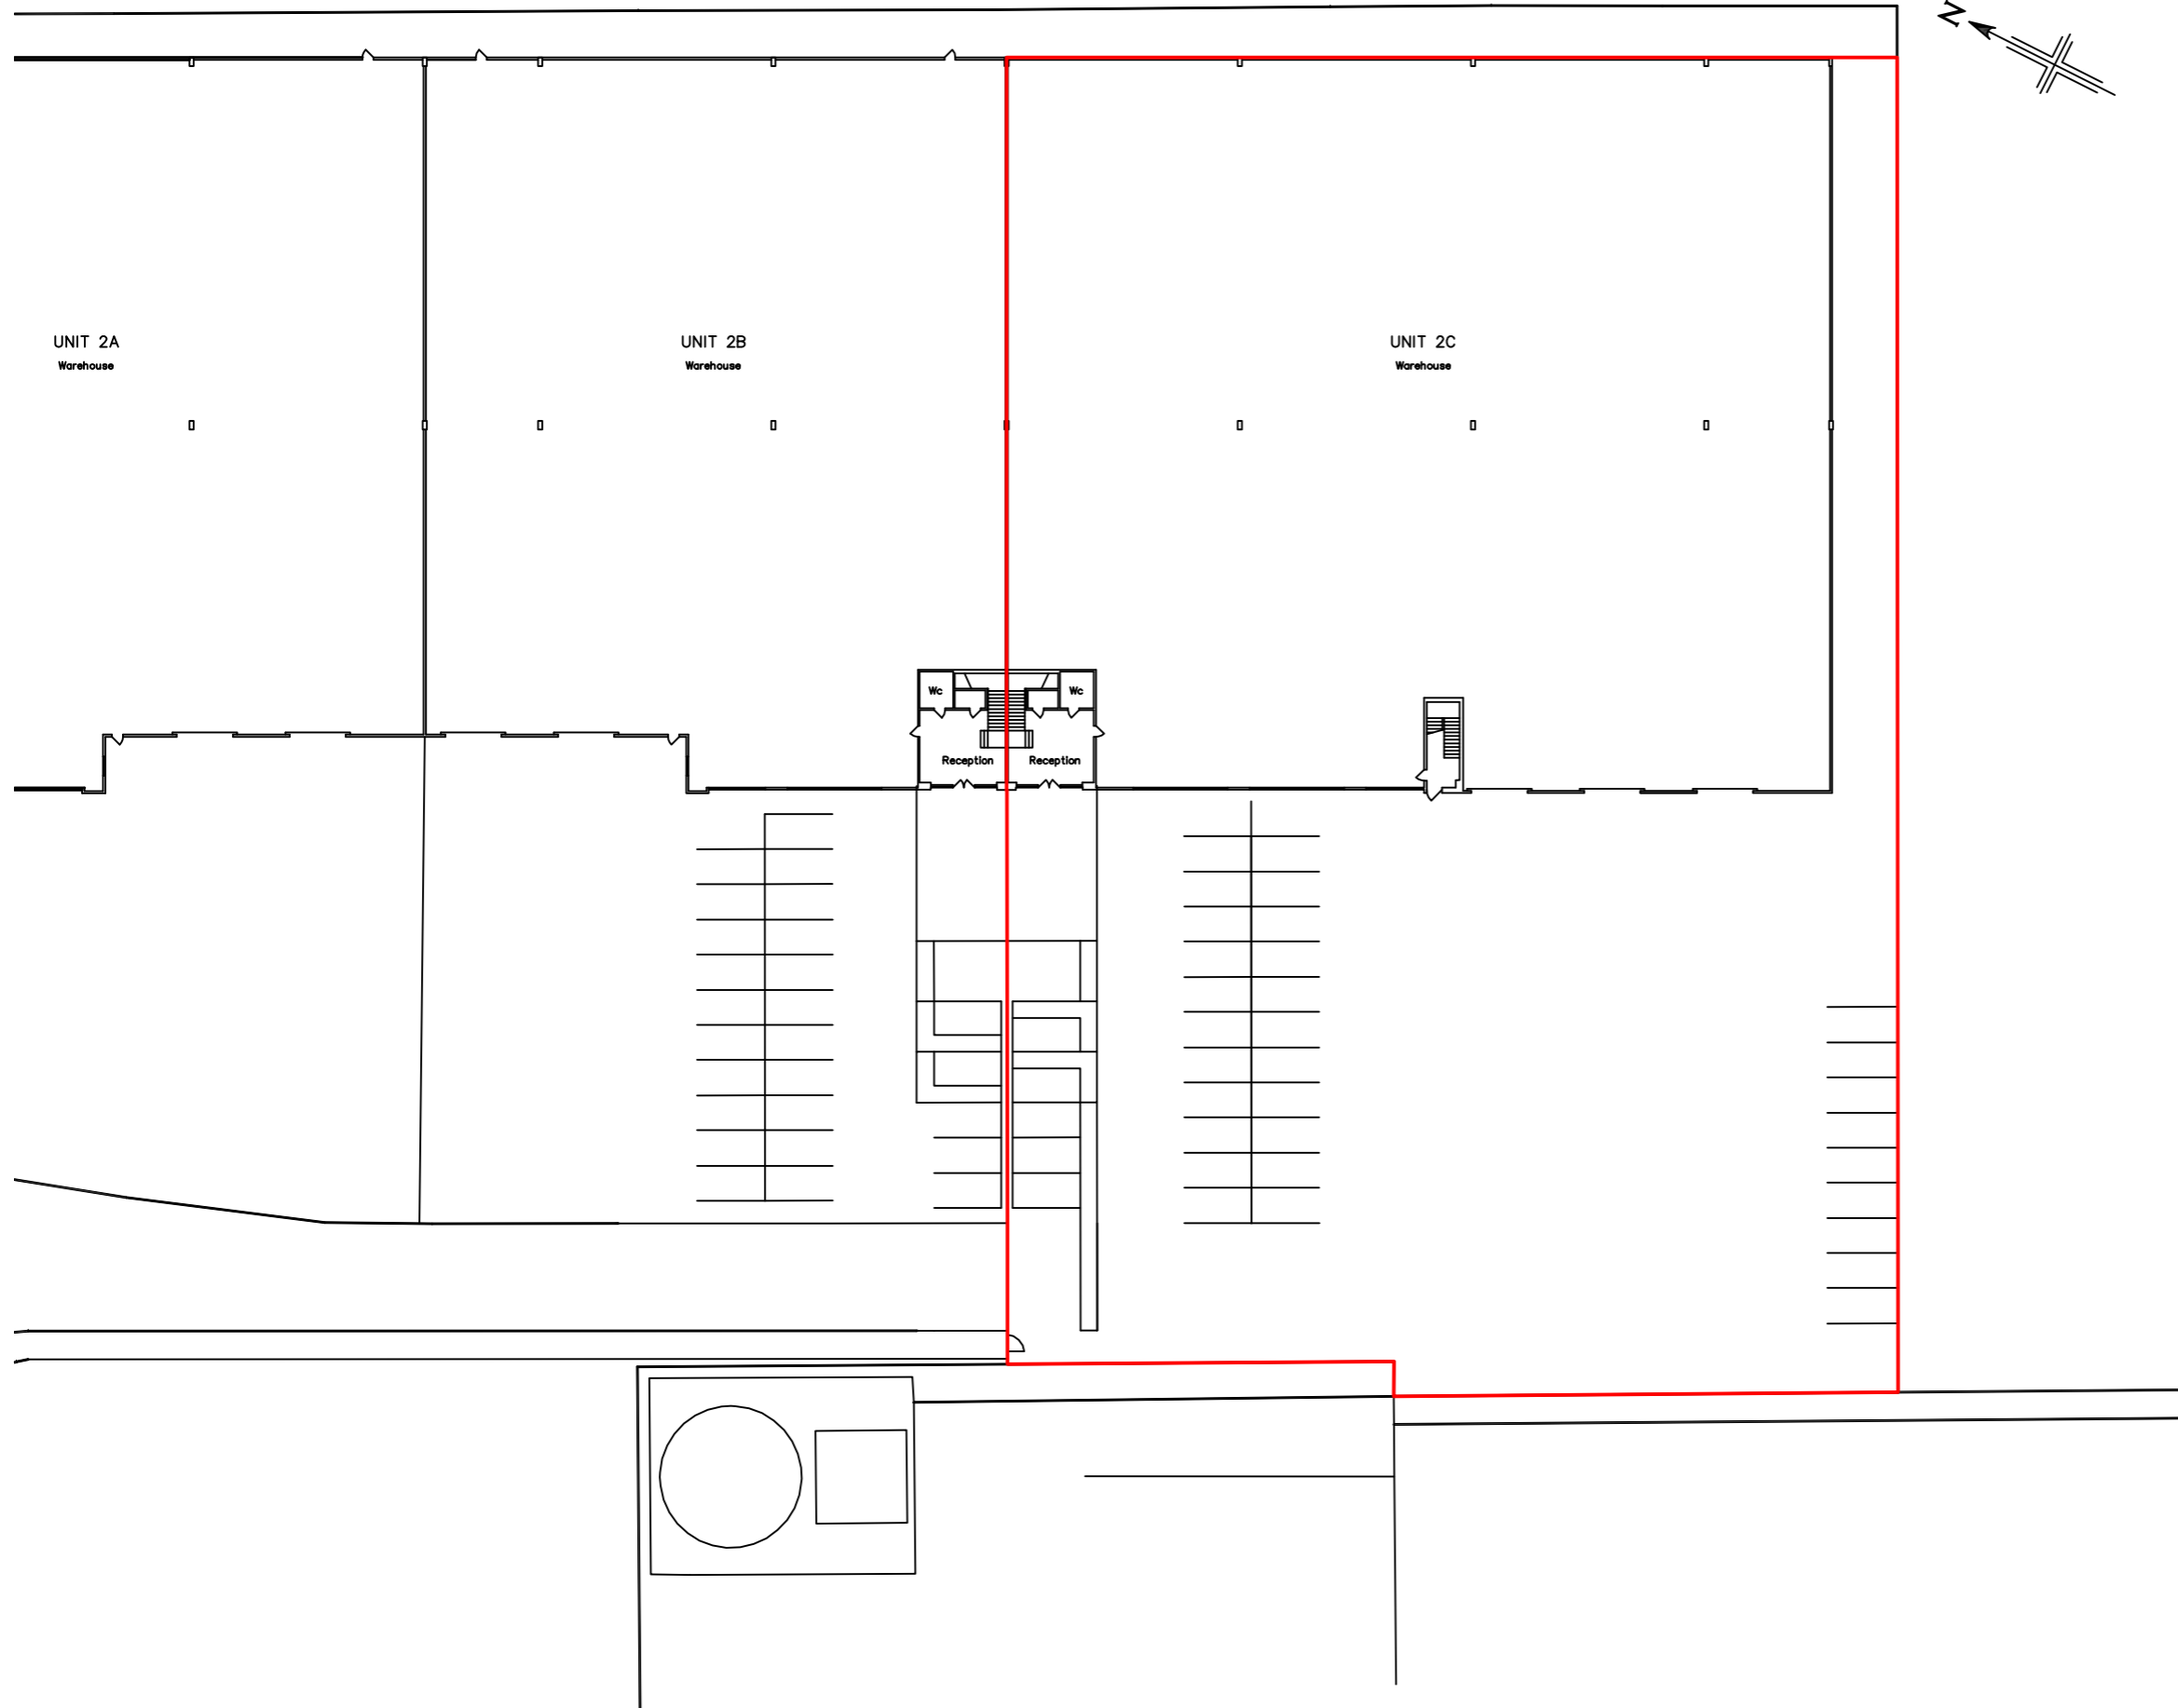

Location Plan

Scale 1:5000


— Lease Demise

Notes:

Care should be taken when drawings are printed image distortion.

This drawing is issued for lease registration purposes and further copies should be printed under the licence.

This drawing contains Ordnance Survey data which has been reproduced with the permission of the Controller of Her Majesty's Stationery Office, Crown copyright

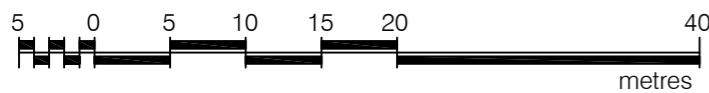

CBRE Limited, St Martins Court, 10 Paternoster
London, EC4M 7HP
Switchboard: 0207 182 2000 Fax: 0207 1
Web: www.cbre.com

Address:	Aylesford Commercial Park
	New Hythe
	Aylesford
	ME20 7TW
Drawing:	Lease Plan
Date:	11/09/15
Project No.:	0131340
Scale:	1:500@A3
Alt. Scale:	
Drawn:	AG
Checked:	MF
Dwg. No.:	0131340-02
Rev:	A